


**Legend**

Study Area Boundary

Base information obtained from GIS parcel and aerial information obtained from Orange County Geographic Information Systems (OCGIS) Orange County, New York. All information shown is conceptual and illustrative only, subject to further site planning and engineering design development.

Rev	Description	Date	Dwn	Ckd


Dwg. Title  
**Conceptual Streetscape Improvements**

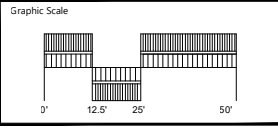

JOSEPH BURGIS, PP, AICP  
PROFESSIONAL PLANNER  
NEW JERSEY LIC. NO. 2450

Project No.	3970.00
Sheet No.	-- of --
Date	9/25/22
Drawn	ES/res
ACAD File	3970.00 C1
Dwg. Scale	1"=50'
Dwg. No.	C-1

2022 COPYRIGHT BJA - NOT TO BE REPRODUCED

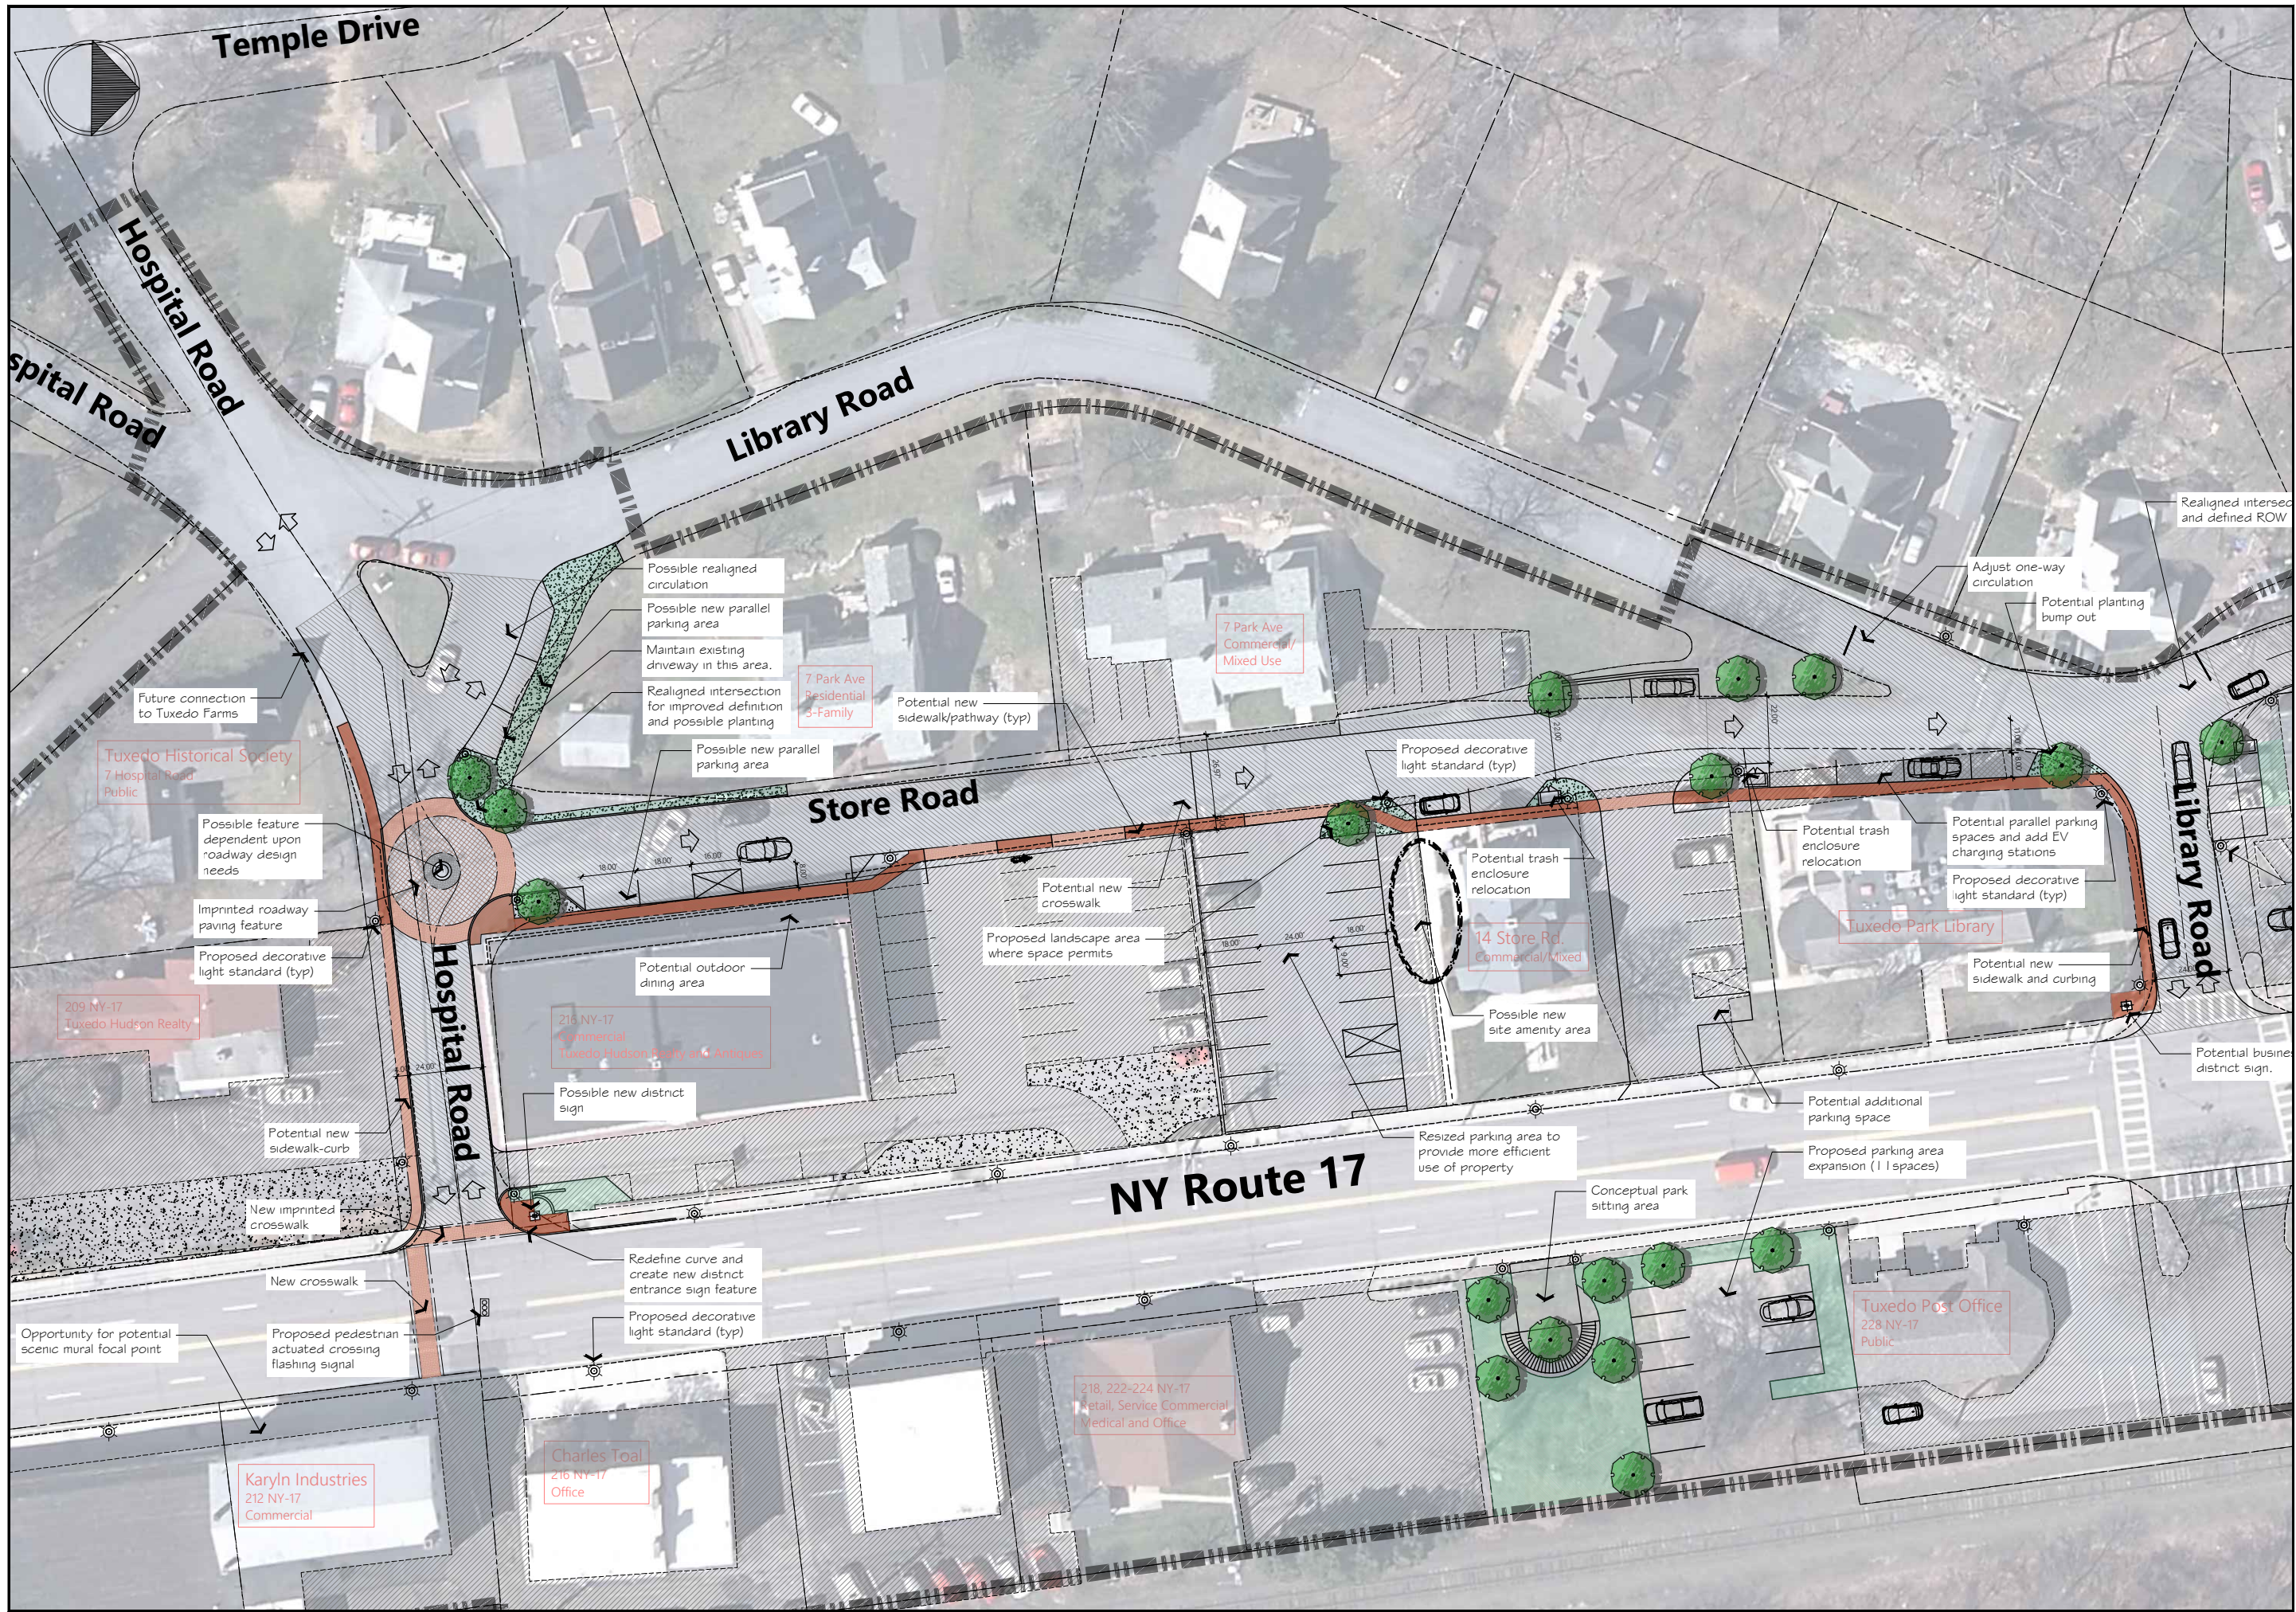


**Legend**

Study Area Boundary

Base information obtained from GIS parcel and aerial information obtained from Orange County Geographic Information Systems (OCGIS) Orange County, New York. All information shown is conceptual and illustrative only, subject to further site planning and engineering design development.



Rev	Description	Date	Drawn	Checked

Dwg. Title  
**Conceptual Streetscape Improvements**

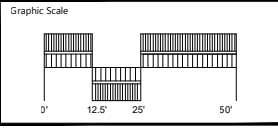


**JOSEPH BURGIS, PP, AICP**  
PROFESSIONAL PLANNER  
NEW JERSEY LIC. NO. 2450

Project No. 3970.00  
Sheet No. -- of --  
Date 9/25/22  
Drawn ES/res  
ACAD File 3970.00 CI  
Dwg. Scale 1"=50'  
Dwg. No. C-2  
2022 COPYRIGHT BJA - NOT TO BE REPRODUCED

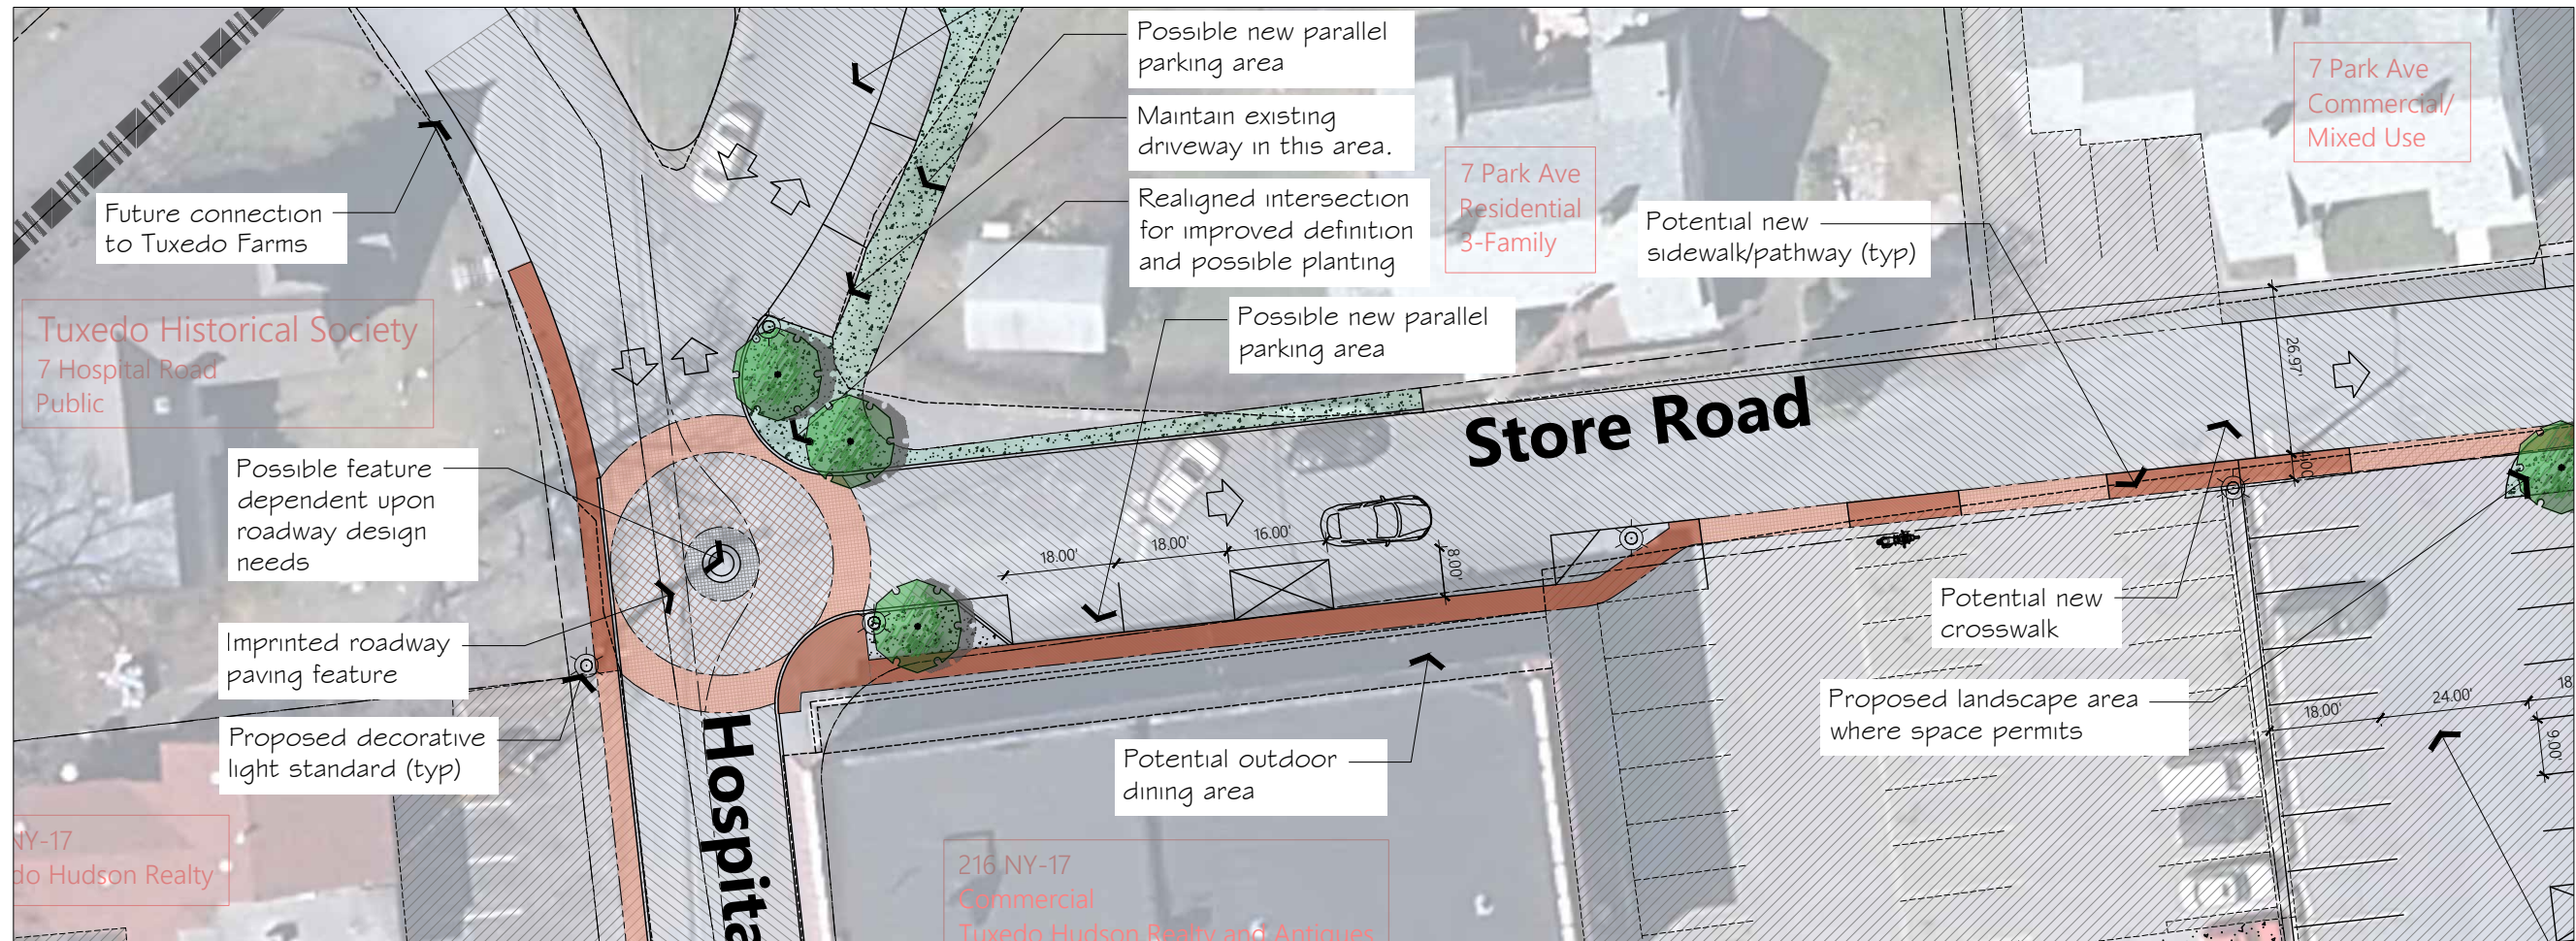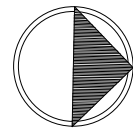

Hospital and Store Road Enlargement

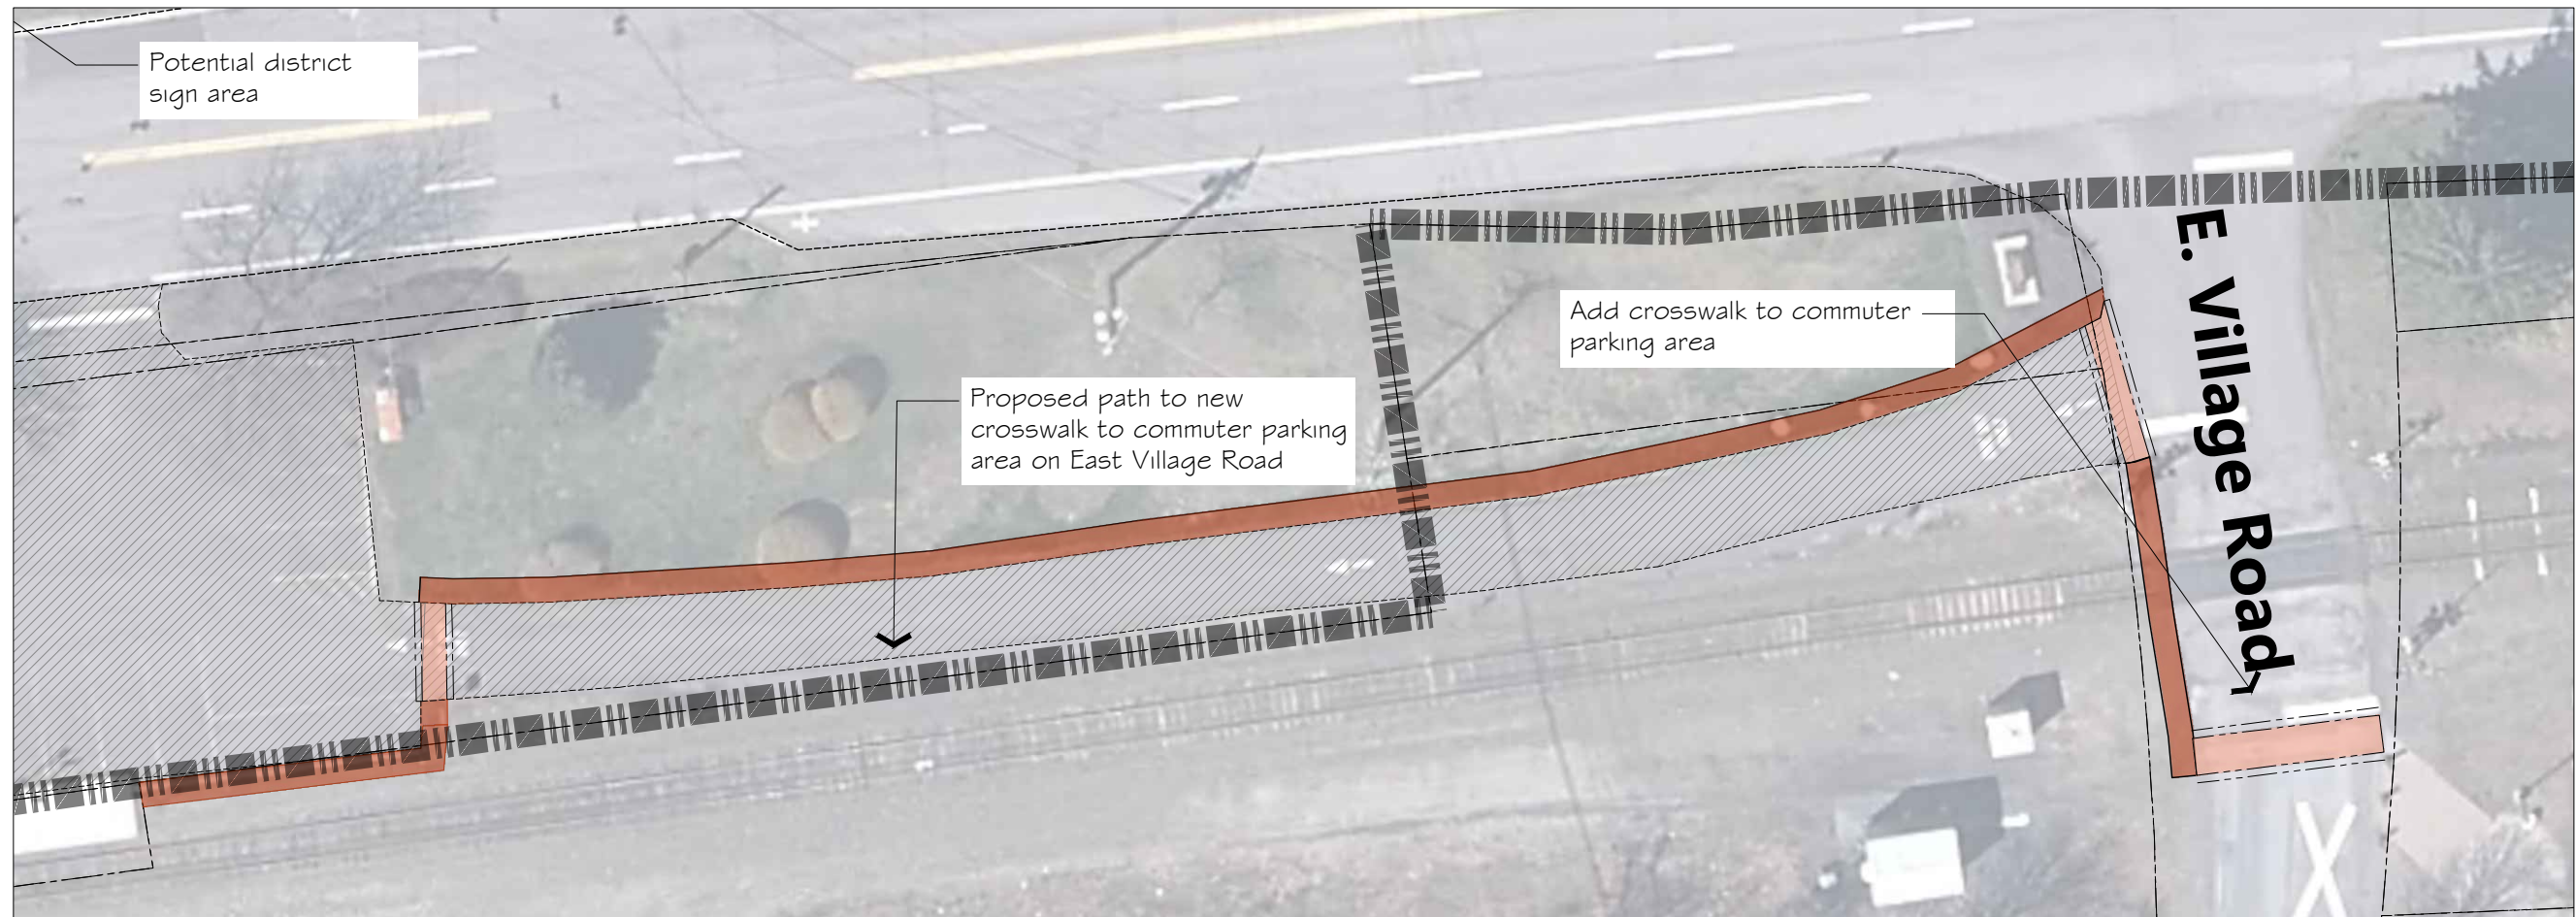


Park Avenue & Augusta Place Intersection Enlargement

Rev	Description	Date	Dwn	Clkd

Dwg. Title  
**Conceptual Streetscape Improvements**

**Enlargements**

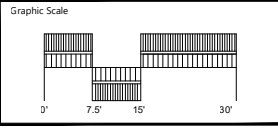

JOSEPH BURGIS, PP, AICP  
PROFESSIONAL PLANNER  
NEW JERSEY LIC. NO. 2450

Project No.	3970.00
Sheet No.	— of —
Date	11/02/22
Drawn	ES/res
ACAD File	3970.00 EX
Dwg. Scale	1"=30'
Dwg. No.	C-5

2022 COPYRIGHT BJA - NOT TO BE REPRODUCED