




SITE INFORMATION	
APPROXIMATE COORDINATES:	41.19121° -74.201378°

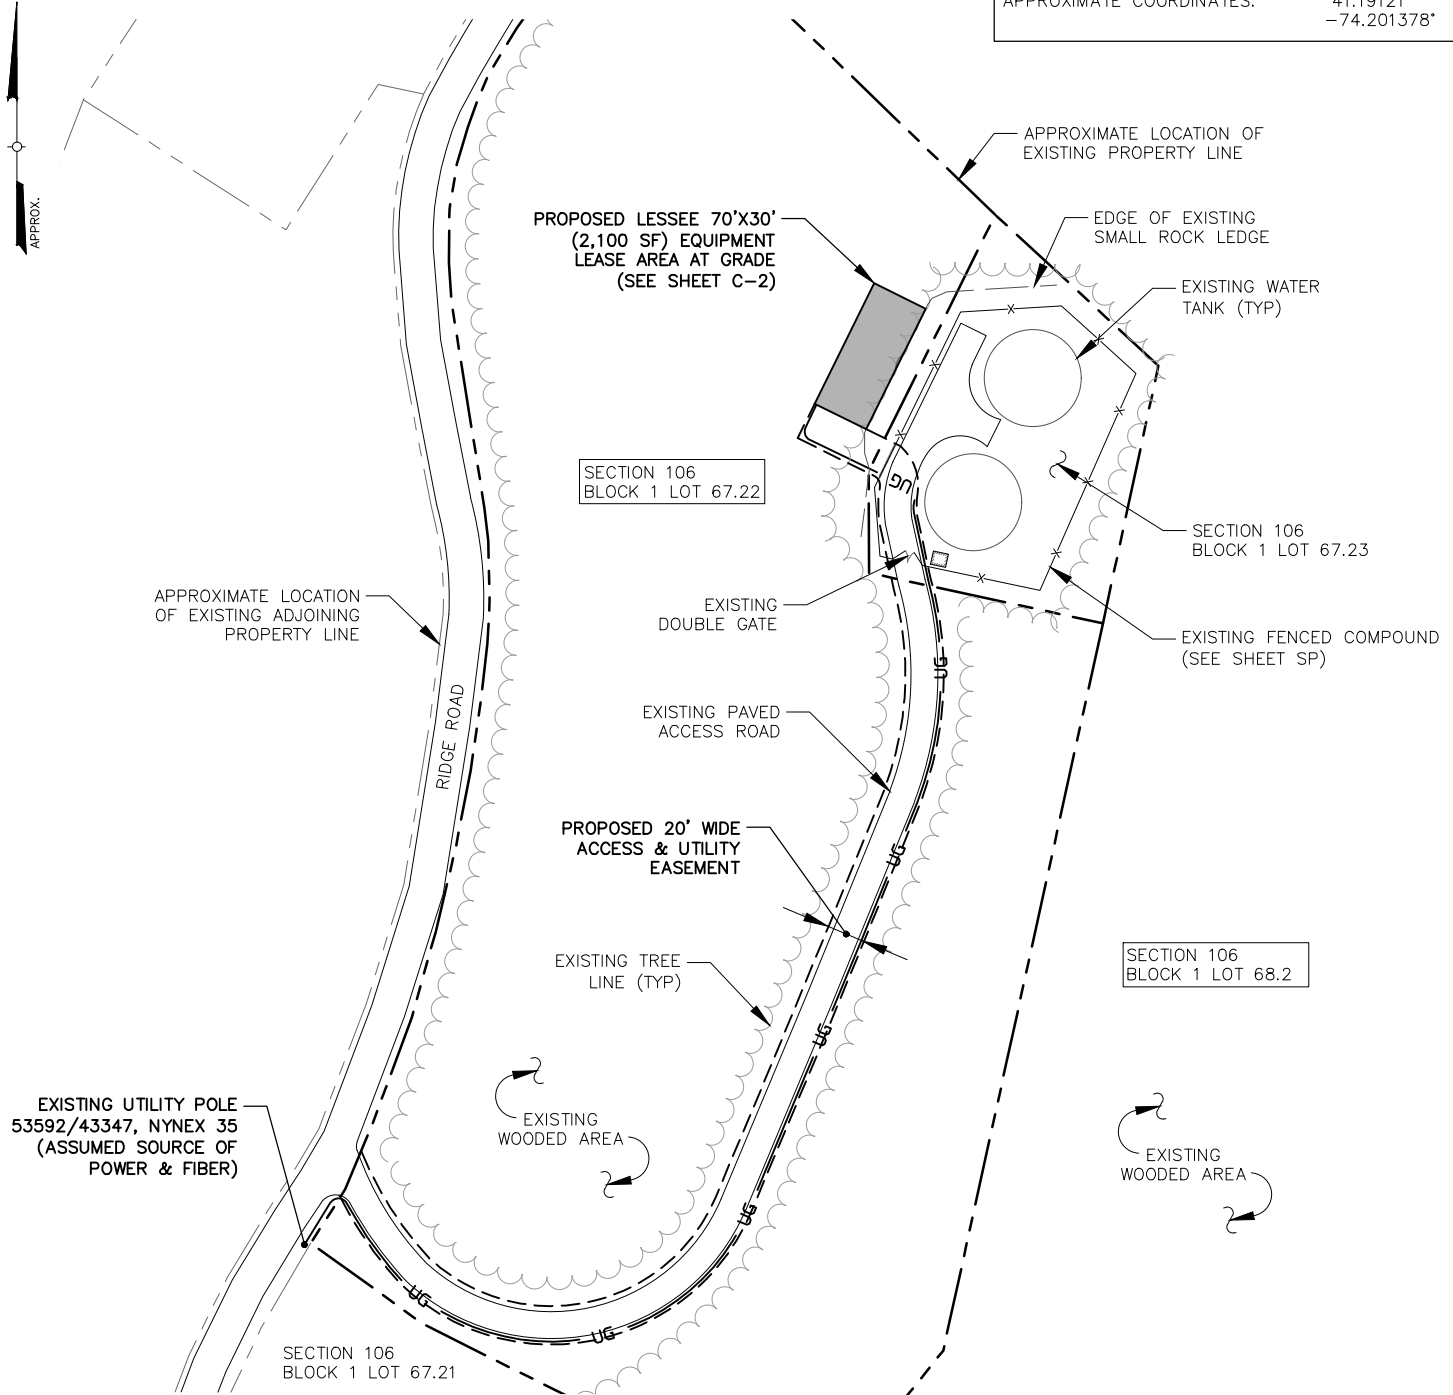

NOTE

1. THIS DRAWING IS FOR OPTION, LEASE, LICENSE AND PERMITTING PURPOSES ONLY AND IS NOT TO BE USED FOR CONSTRUCTION.
2. FINAL UTILITY EASEMENT LOCATION WILL BE DETERMINED BY THE UTILITY COMPANY.


1
LE-1
PROPERTY PLAN
SCALE: 1" = 100'



Tectonic
PRACTICAL SOLUTIONS. EXCEPTIONAL SERVICE.
Tectonic Engineering Consultants, Geologists & Land Surveyors, D.P.C.
Project Contact Info
36 British American Blvd. Phone: (518) 783-1630
Suite 101 (800) 829-6531
Latham, NY 12110 www.tectonicengineering.com

TUXEDO ROAD – LEASE EXHIBIT
FUZE ID#: 2485054 – MDG #: 5000347397
RIDGE RD – VILLAGE OF TUXEDO PARK
ORANGE COUNTY, NY 10987

verizon
(LESSEE)
1275 JOHN STREET, SUITE 100, WEST HENRIETTA, NY 14586

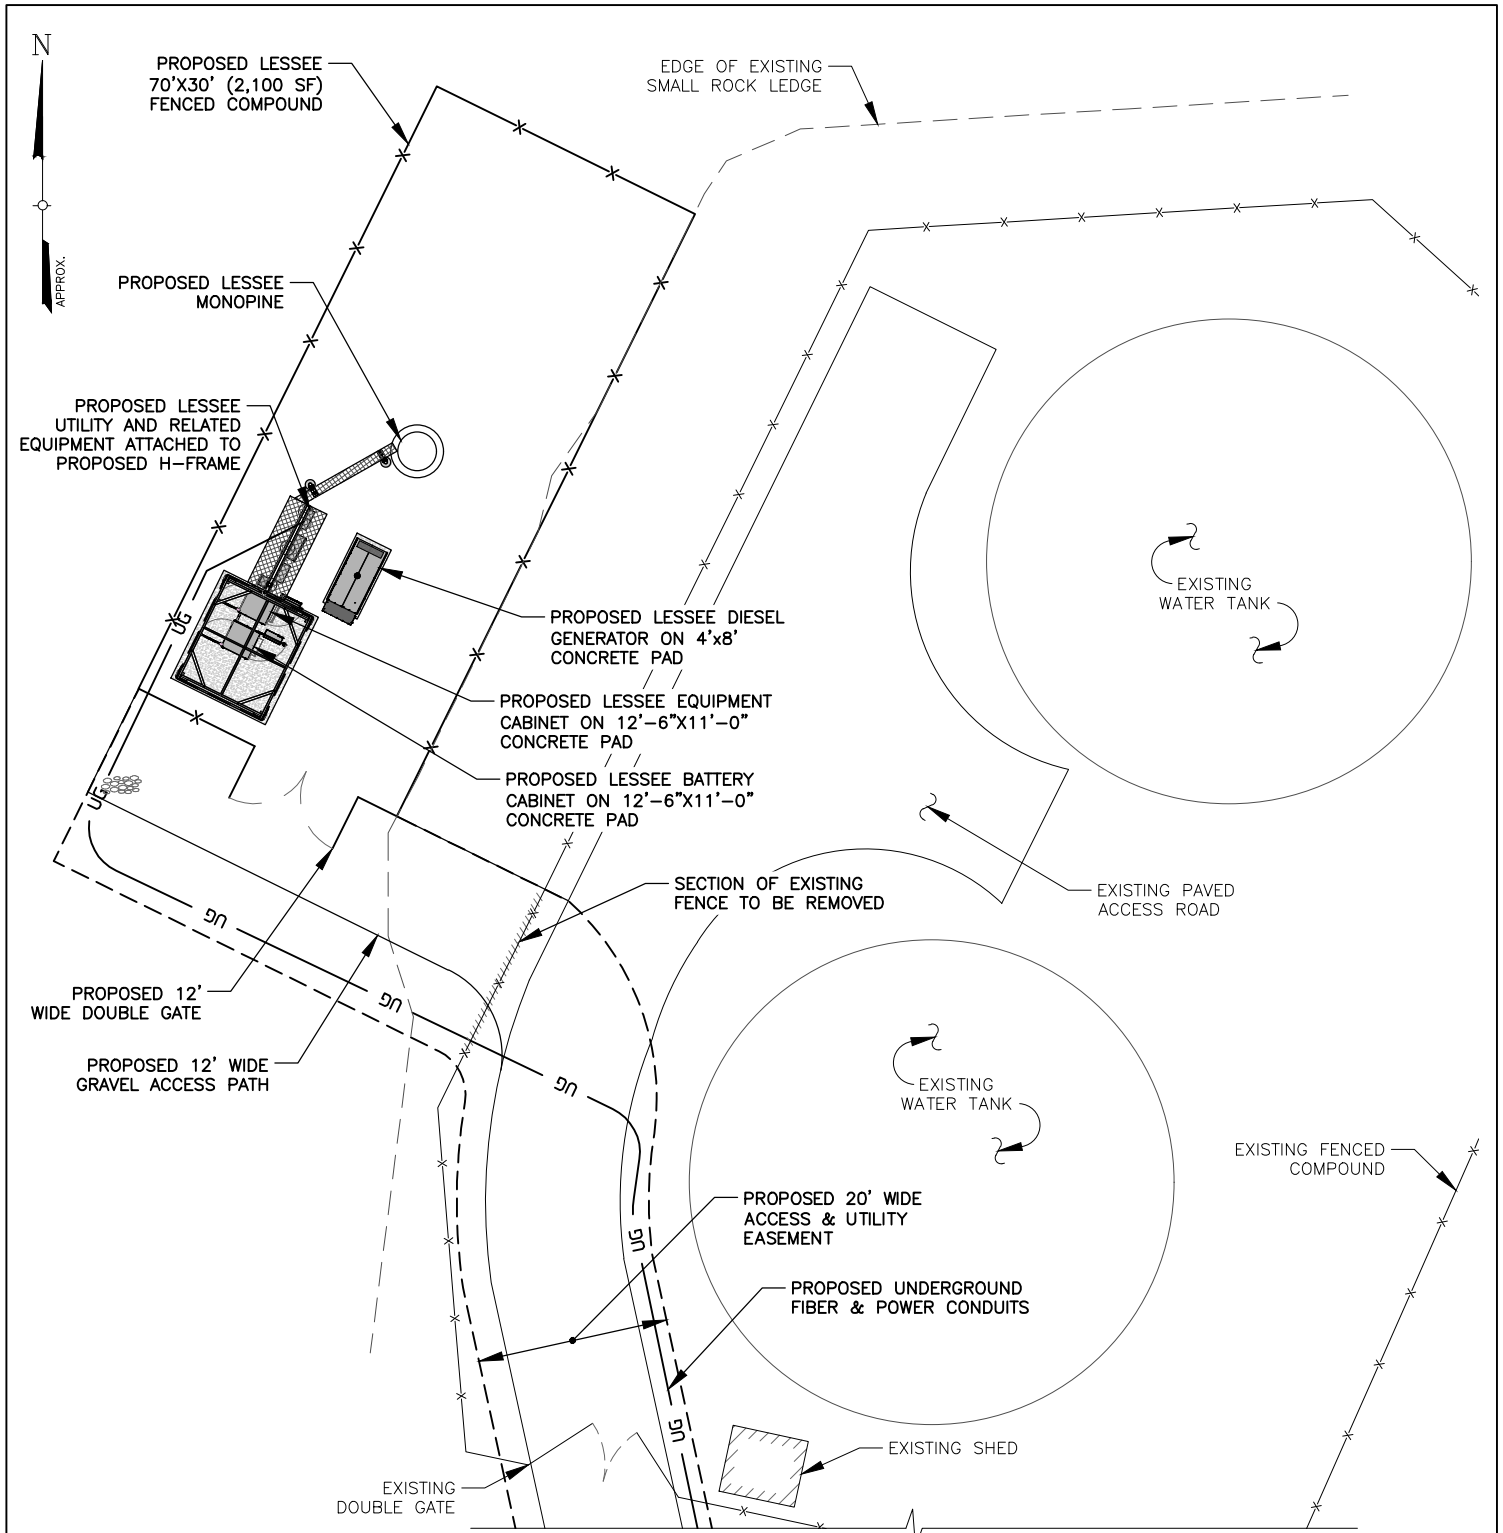

NOTE:
FINAL FIBER/TELCO ROUTING TO
BE DETERMINED BY PROVIDER.


1 **DETAIL SITE PLAN**
LE-2 SCALE: 1" = 20'



Tectonic
PRACTICAL SOLUTIONS. EXCEPTIONAL SERVICE.
Tectonic Engineering Consultants, Geologists & Land Surveyors, D.P.C.
Project Contact Info
36 British American Blvd. Phone: (518) 783-1630
Suite 101 (800) 829-6531
Latham, NY 12110 www.tectonicengineering.com

TUXEDO ROAD – LEASE EXHIBIT
FUZE ID#: 2485054 – MDG #: 5000347397
RIDGE RD – VILLAGE OF TUXEDO PARK
ORANGE COUNTY, NY 10987

verizon
(LESSEE)
1275 JOHN STREET, SUITE 100, WEST HENRIETTA, NY 14586

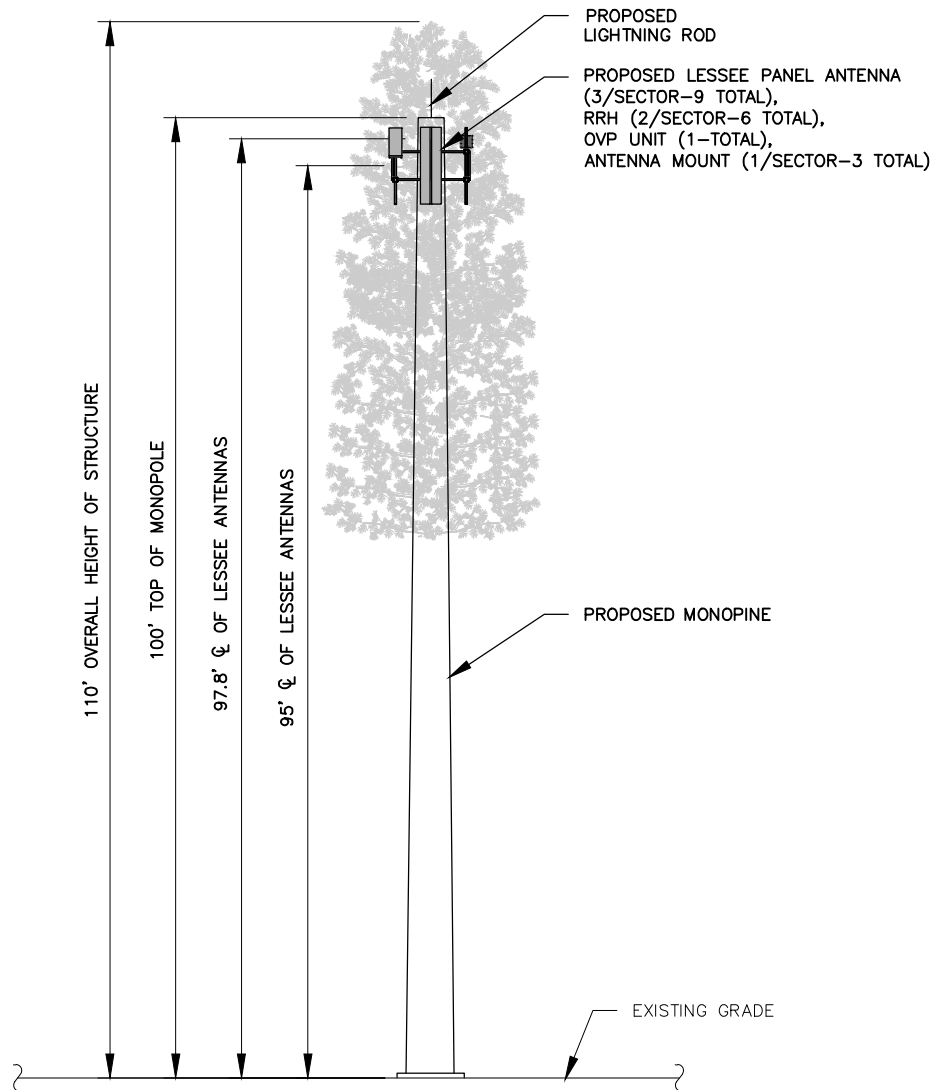

1
LE-3

PROPERTY PLAN

SCALE: 1" = 20'



Tectonic

PRACTICAL SOLUTIONS. EXCEPTIONAL SERVICE.

Tectonic Engineering Consultants, Geologists & Land Surveyors, D.P.C.
 Project Contact Info
 36 British American Blvd. Phone: (518) 783-1630
 Suite 101 (800) 829-6531
 Latham, NY 12110 www.tectonicengineering.com

TUXEDO ROAD – LEASE EXHIBIT

FUZE ID#: 2485054 – MDG #: 5000347397

RIDGE RD – VILLAGE OF TUXEDO PARK
 ORANGE COUNTY, NY 10987

(LESSEE)

1275 JOHN STREET, SUITE 100, WEST HENRIETTA, NY 14586